


HKAPA
 THE HONG KONG JOCKEY CLUB AMPHITHEATRE
 STANDARD LIGHT PLAN 2021

Not in scale

OverHead

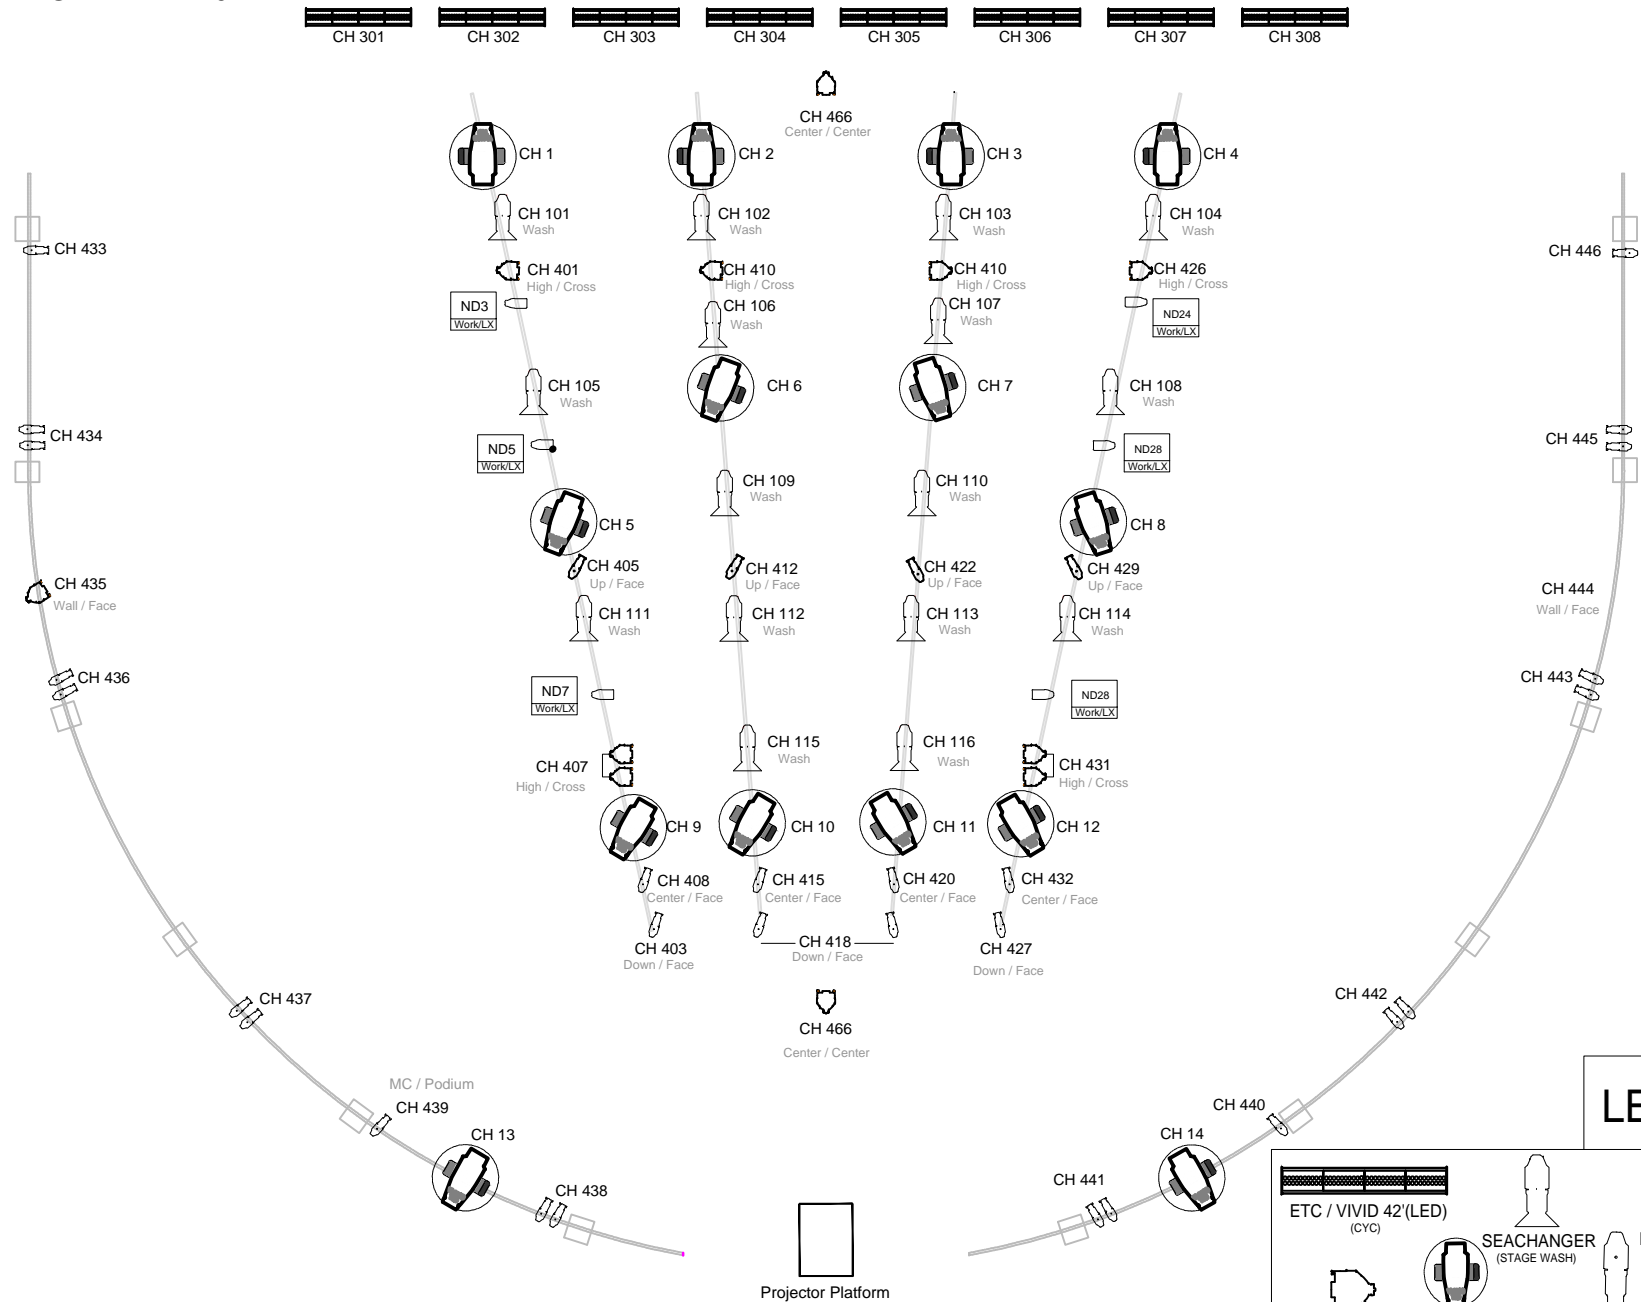

LEGEND

ETC / VIVID 42 (LED) (CYC)	SEACHANGER (STAGE WASH)	KANDOLITE/QUAD (WORK LIGHT)
ETC / PARNEL (HIGH-CROSS)	VL1100 TSD (MULTI-FUNCTION)	ETC/SOURCE 4 26' (FACE LIGHT)

Projector Platform

MC / Podium

CH 439

CH 13

CH 438

CH 441

CH 14

CH 440

CH 442

CH 466

Center / Center

ND3
Work/LX

ND5
Work/LX

ND7
Work/LX

ND24
Work/LX

ND28
Work/LX

ND28
Work/LX