


NOTES	
PRODUCTION: (Production Name)	
<small>Move-in:</small> (Date) <small>Performance:</small> (Date)	
COMPANY: (Company Name)	
VENUE: Lyric Theatre, HKAPA	
<small>Address:</small> 1 Gloucester Rd, Wan Chai, HK <small>Tel:</small> (852) 2594 8657	
TITLE: Ground Plan	
Version: Last Update 3.2021	
DIRECTOR: (Name)	
Production Manager and Technical Director: (Name)	
SET DESIGNER: (Name)	
LX DESIGNER: (Name)	
SD DESIGNER: (Name)	
CONTACT PERSON: (Name)	
Draughtsperson: (Name)	
<small>Position:</small> (Position Title) <small>Tel:</small> (Phone)	
Scale: 1 : ??	DRAWING: 1 OF 1
Date: 11.13.2024	
Rev: 1	

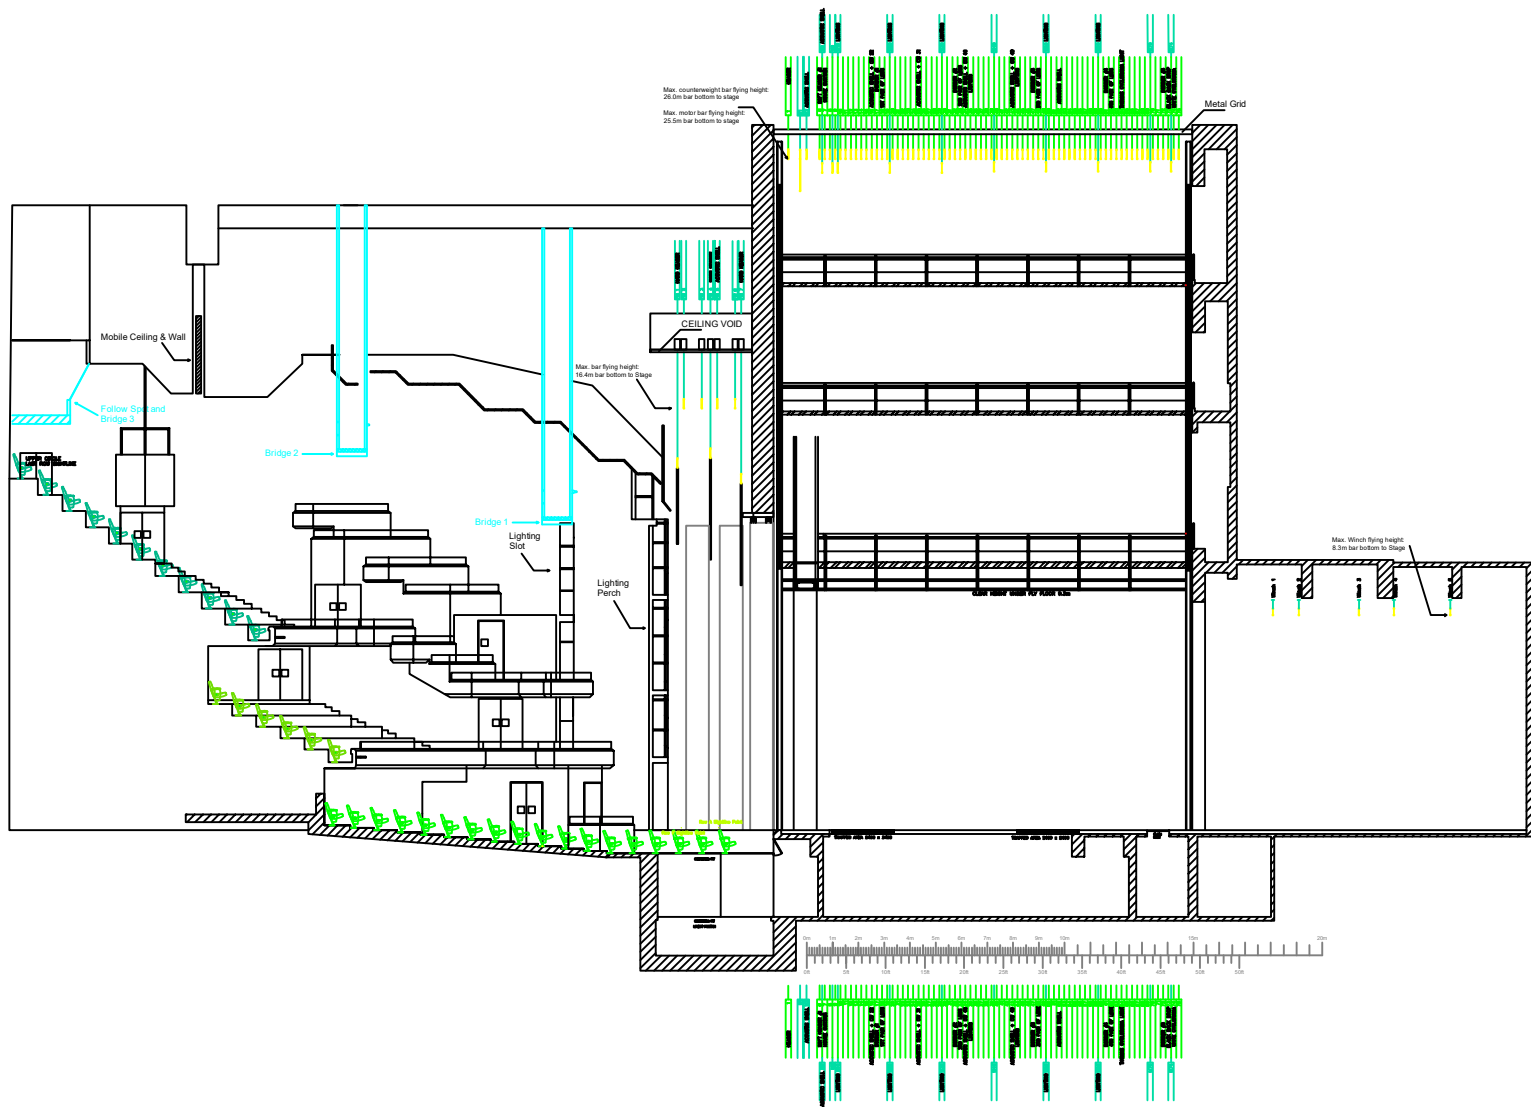

NOTES

PRODUCTION:
(Production Name)

Move-in: (Date) Performance: (Date)

COMPANY:
(Company Name)

VENUE:
Lyric Theatre, HKAPA
Address: 1 Gloucester Rd, Wan Chai, HK Tel: (852) 2384 8897

TITLE:
Section Plan

Version: Last Update 3.2021

DIRECTOR:
(Name)

Production Manager and Technical Director:
(Name)

SET DESIGNER:
(Name)

LX DESIGNER:
(Name)

SD DESIGNER:
(Name)

CONTACT PERSON:
(Name)

Draughtsperson:
(Name)

Position: (Position Title) Tel: (Phone)

Scale:
1 : ??

Date: 11.13.2024 **Rev:** 1

DRAWING:

1 OF 1