

**NOTES**

**PRODUCTION:**  
(Production Name)

**COMPANY:**  
(Company Name)

**VENUE:**  
Rita Tong Liu Drama Theatre, HKAPA

**TITLE:**  
Ground Plan

**DIRECTOR:**  
(Name)

**SET DESIGNER:**  
(Name)

**LX DESIGNER:**  
(Name)

**SD DESIGNER:**  
(Name)

**CONTACT PERSON:**  
(Name)


**DRAFTER:**  
(Name)


**Scale:** 1 : ??

**Date:** 30.3.2021

**Rev:** 1

**DRAWING:** 1 OF 1

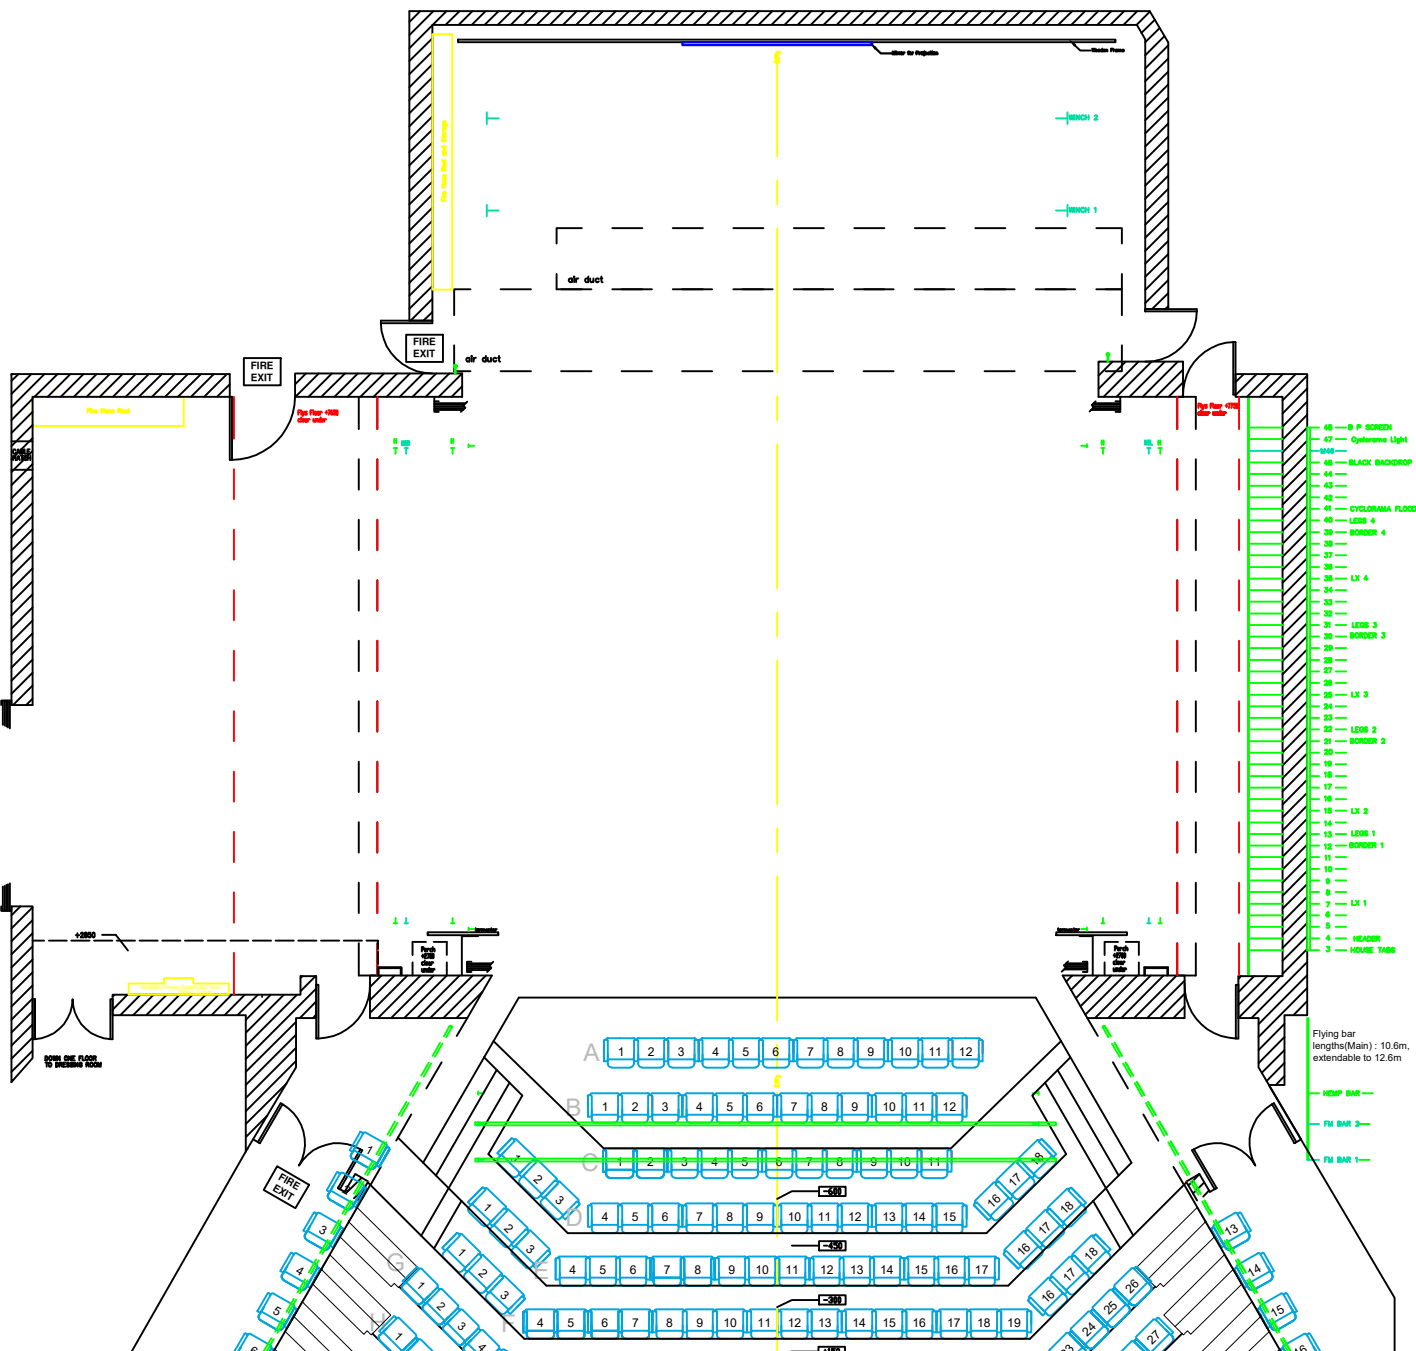

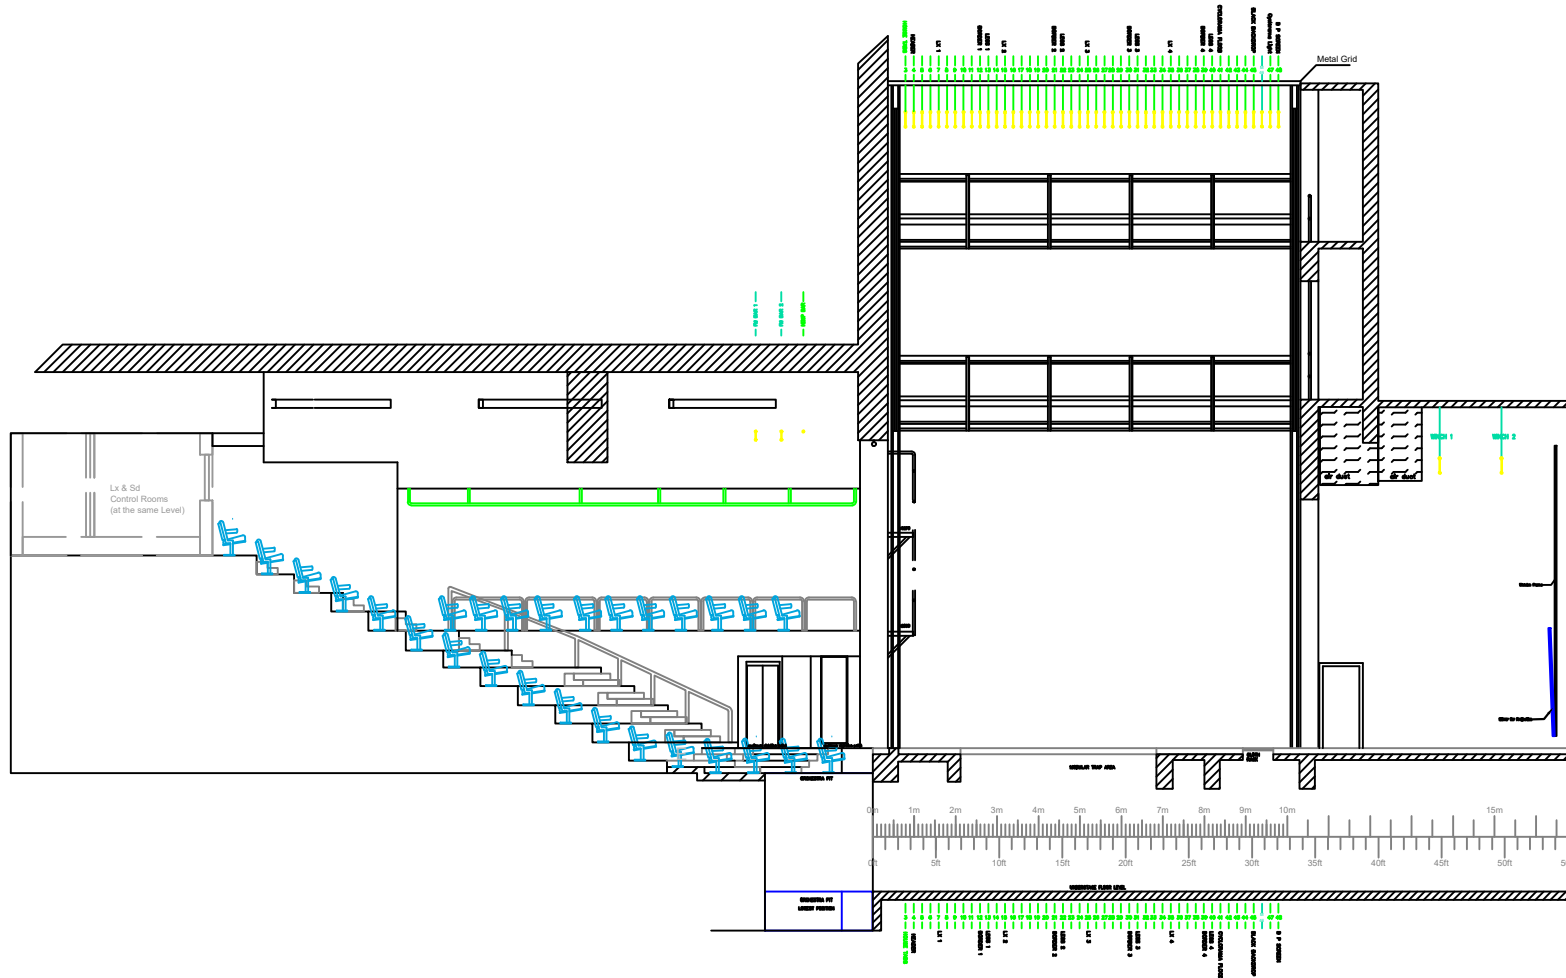

**NOTES**

**PRODUCTION:**  
 (Production Name)  
Movie: (Date) Performance: (Date)

**COMPANY:**  
 (Company Name)

**VENUE:**  
 Rita Tong Liu Drama Theatre, HKAPA  
Address: 1 Gloucester Rd, Wan Chai, HK Tel: (852) 2584 8867

**TITLE:**  
 Section Plan

**Version:** Last Update 3.2021

**DIRECTOR:**  
 (Name)

**SET DESIGNER:**  
 (Name)

**LX DESIGNER:**  
 (Name)

**SD DESIGNER:**  
 (Name)

**CONTACT PERSON:**  
 (Name)

**DRAFTER:**  
 (Name)

Position: (Position Title) Tel: (Phone)

**Scale:** 1 : ??

**DATE:** 30.3.2021 **REV:** 1

**DRAWING:**  
 1 OF 1